



FRONT ELEVATION

The Lookout Mtn.

PLAN MD-0318

BEDROOMS: 3

BATHS: 2½

LIVING AREA

2018 SQ. FT


GARAGE

706 SQ. FT

EXTERIOR WALL FRAMING 2 x 6

FOUNDATION: crawl space (post & beam)

PEAK HOME DESIGN
 P.O. BOX 237
 ENTERPRISE, OREGON 97828
 ph: (541) 426-4607
 E-MAIL: peakhd@bmi.net

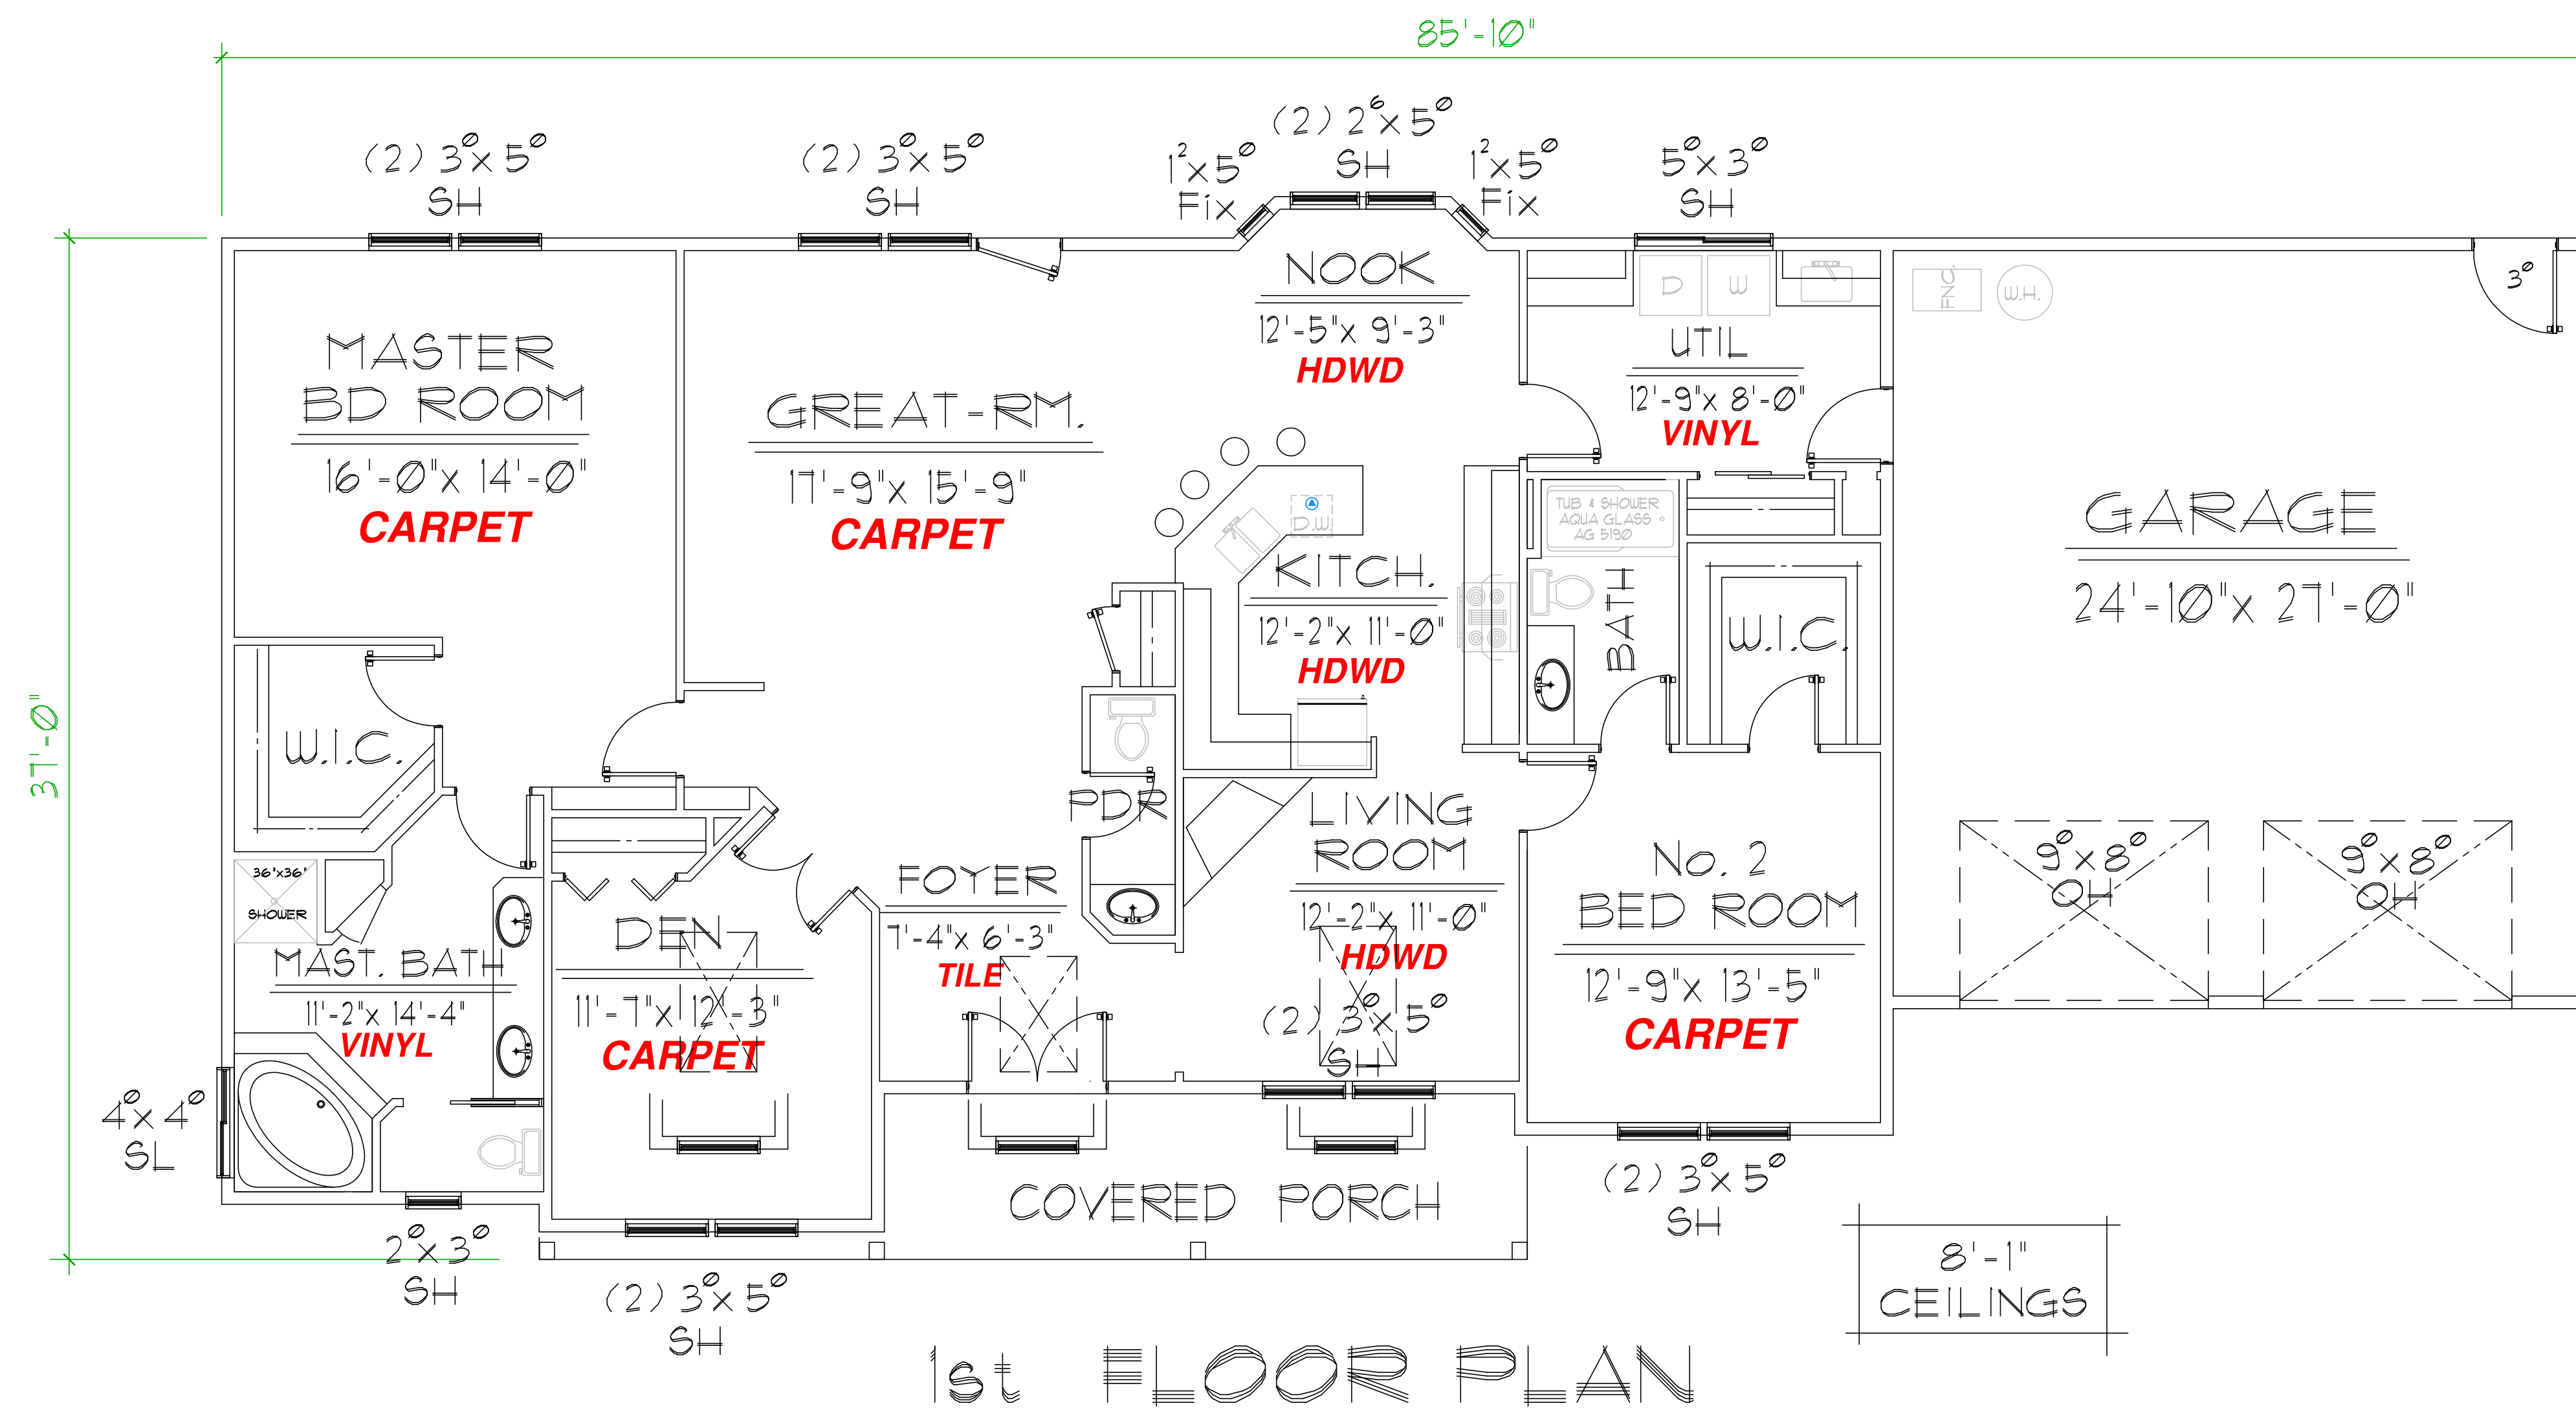

1st FLOOR PLAN